



TYPICAL WINDOW ELEVATION

500-2 SERIES CURTAIN WALL SYSTEM

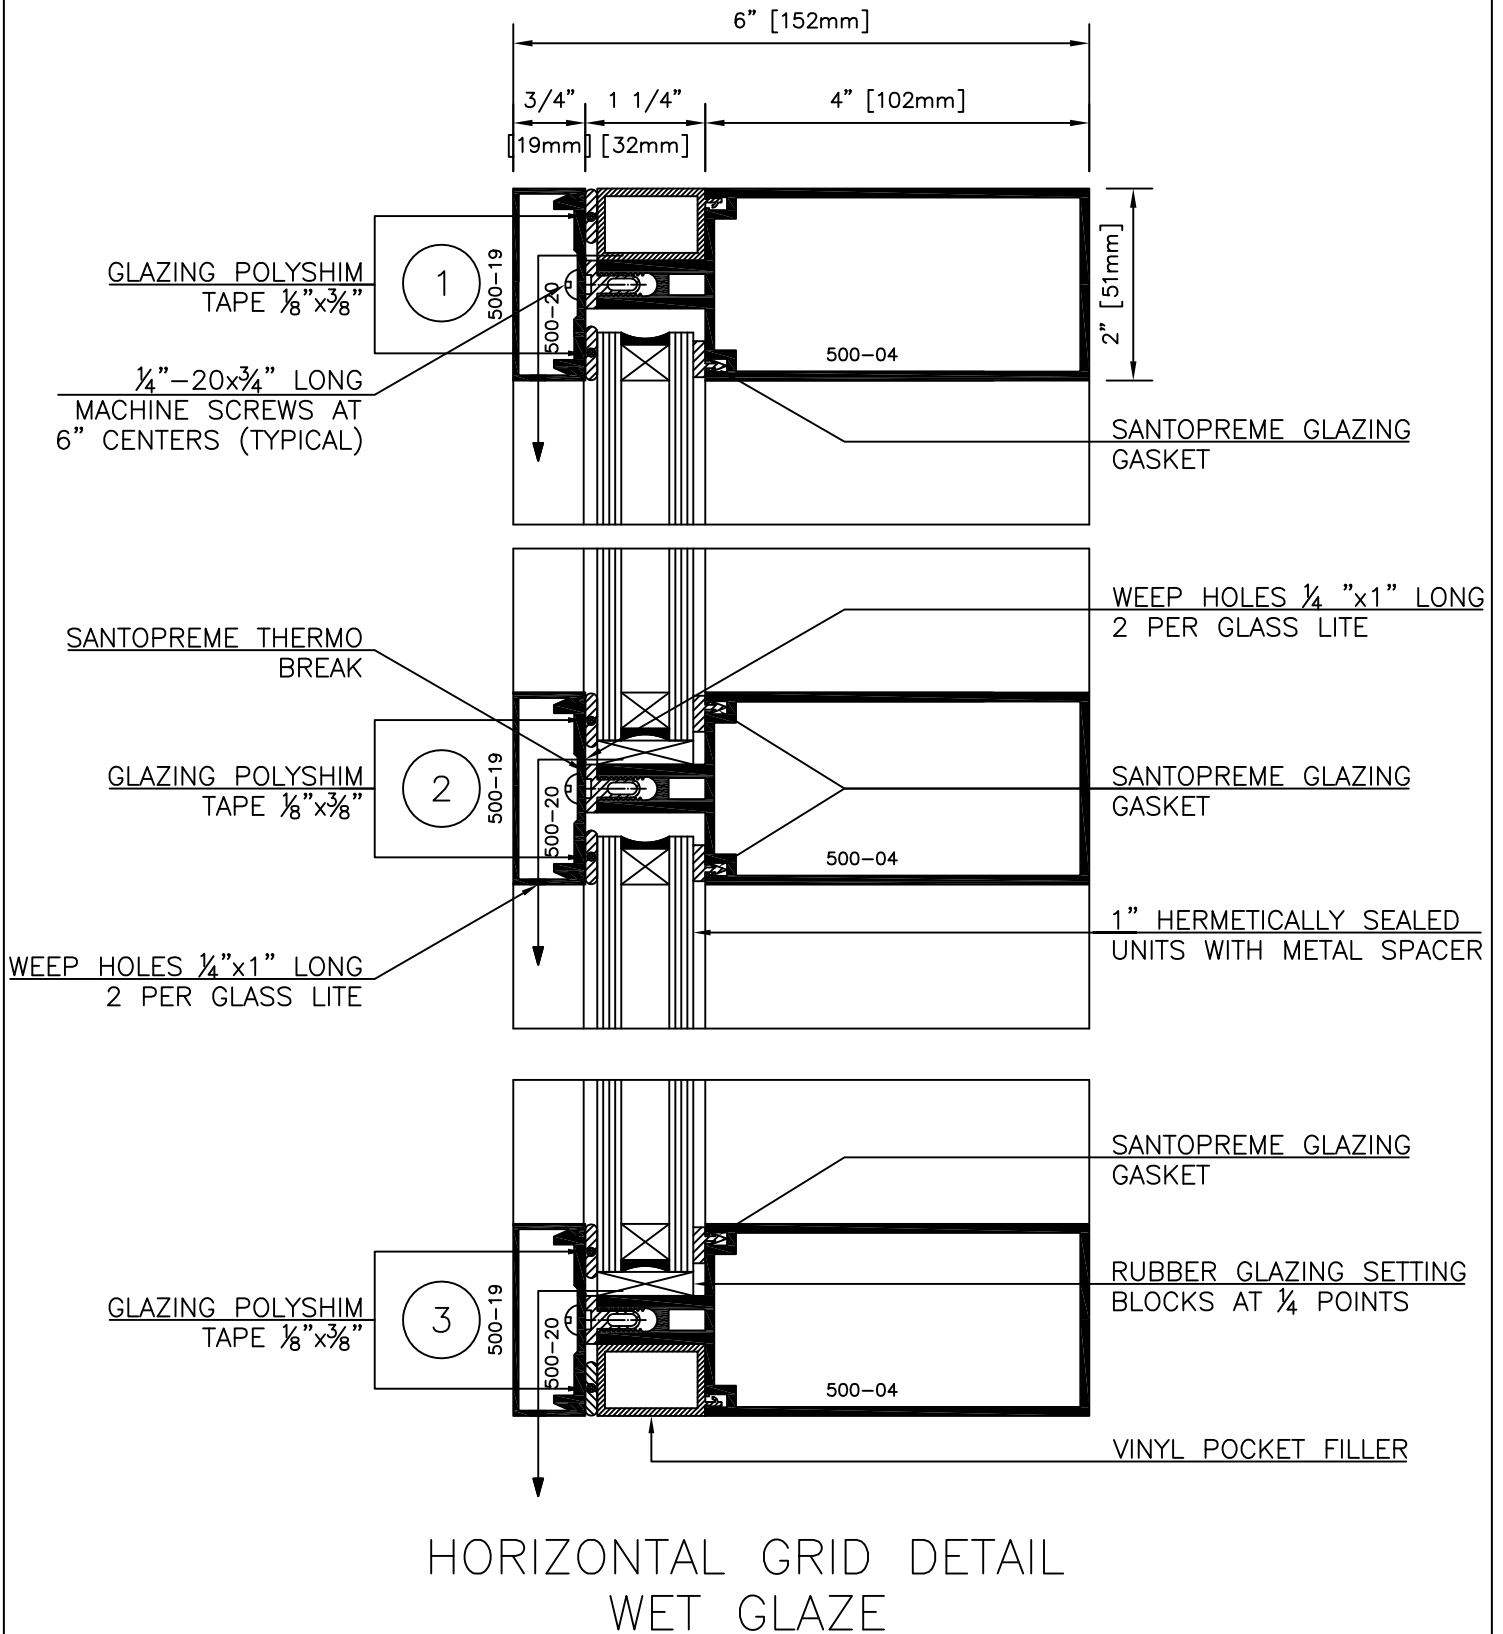

500-2 SERIES CURTAIN WALL SYSTEM

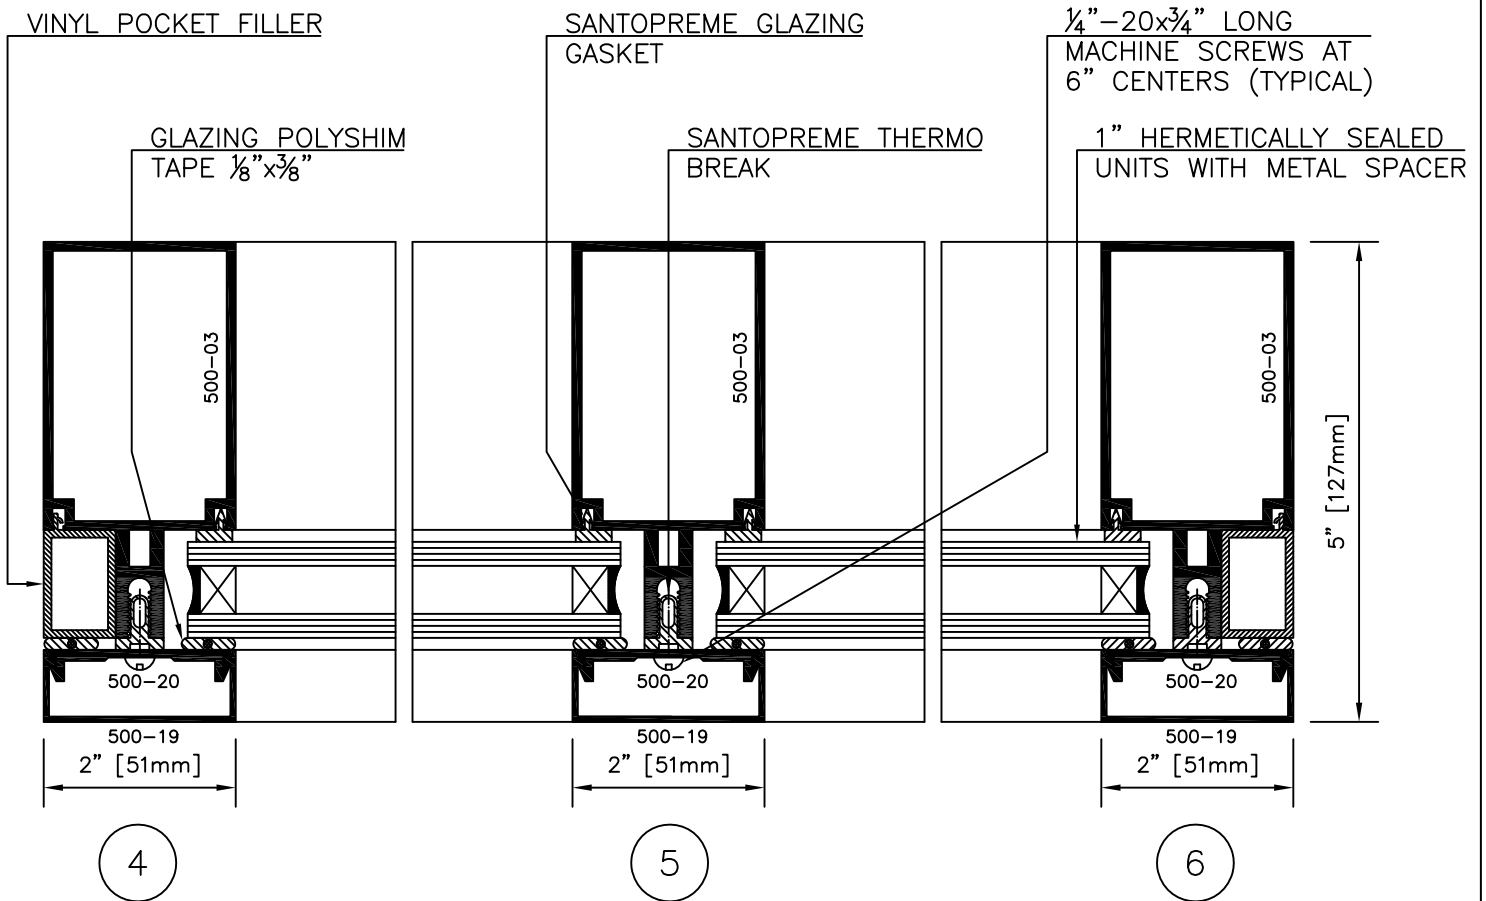

VERTICAL GRID DETAIL
WET GLAZE

500-2 SERIES CURTAIN WALL SYSTEM