



600-2.5 SERIES CURTAIN WALL SYSTEM

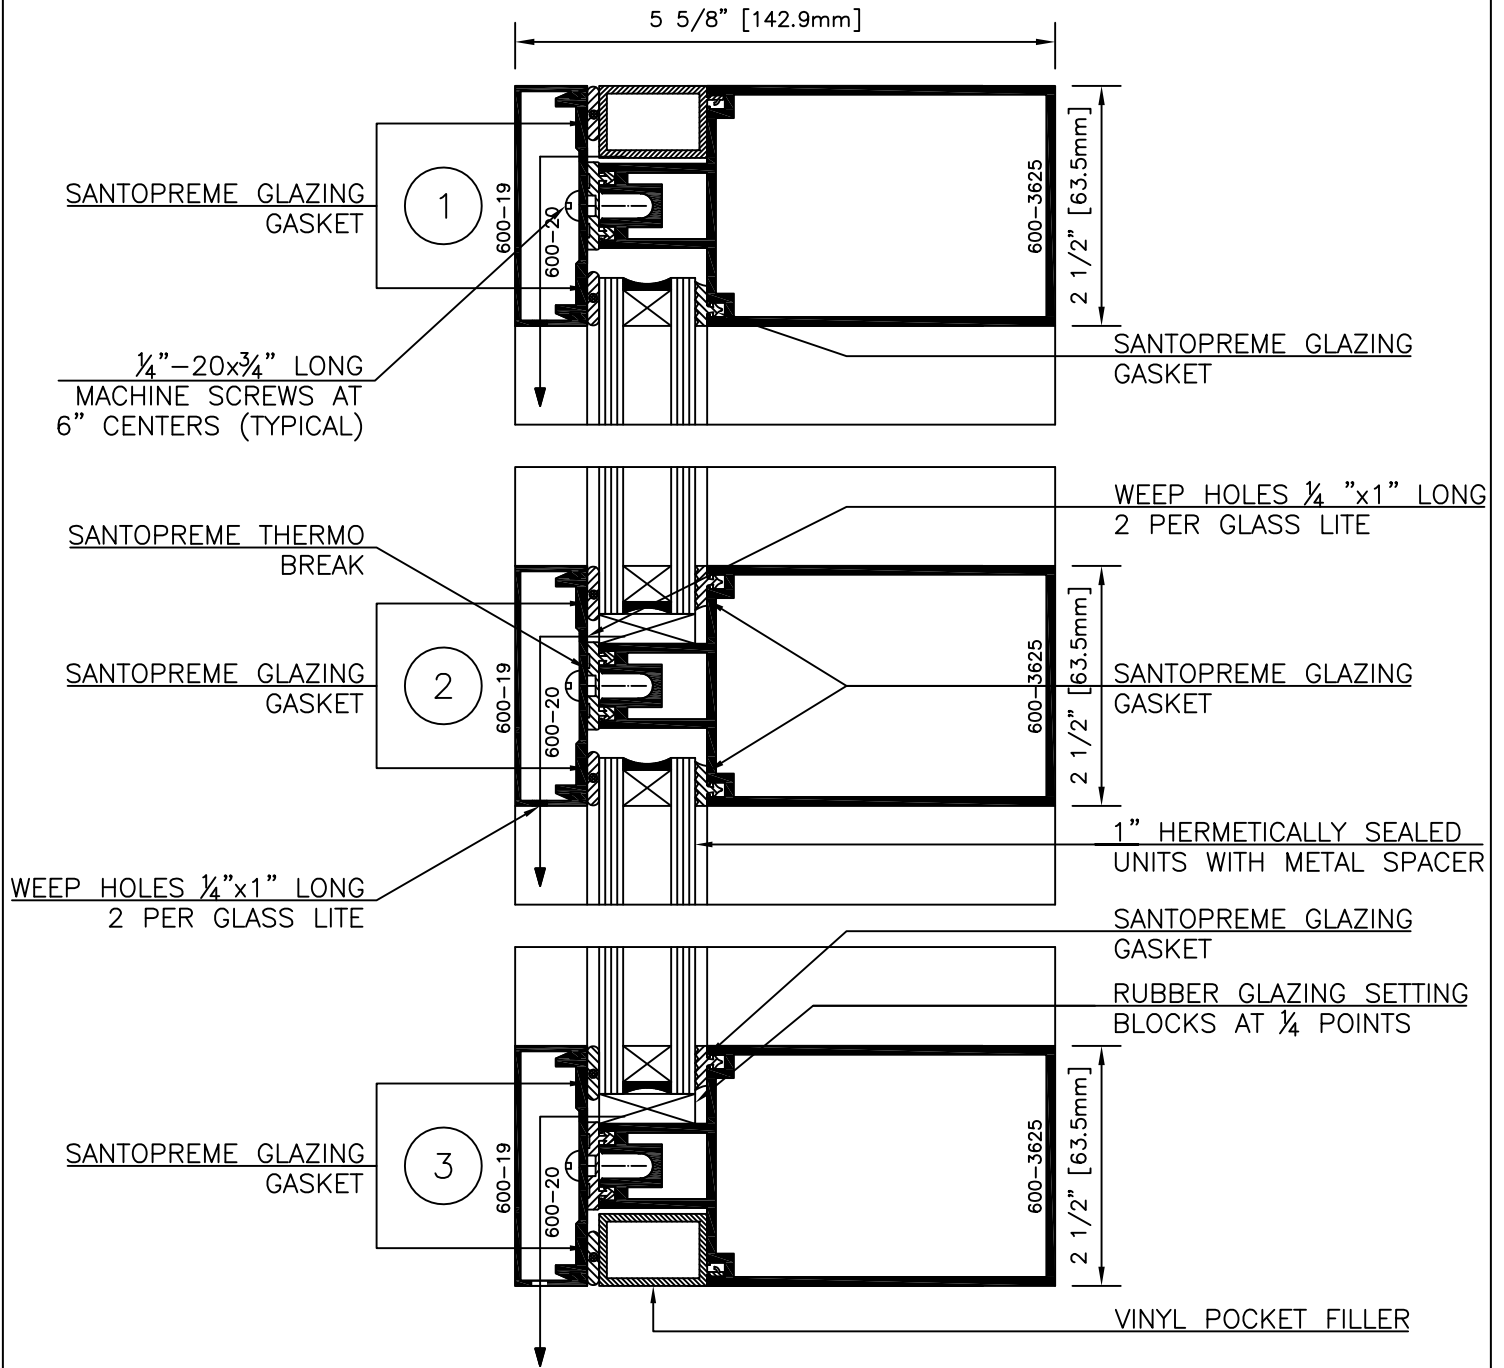

HORIZONTAL GRID DETAIL
WET GLAZE

600-2.5 SERIES CURTAIN WALL SYSTEM

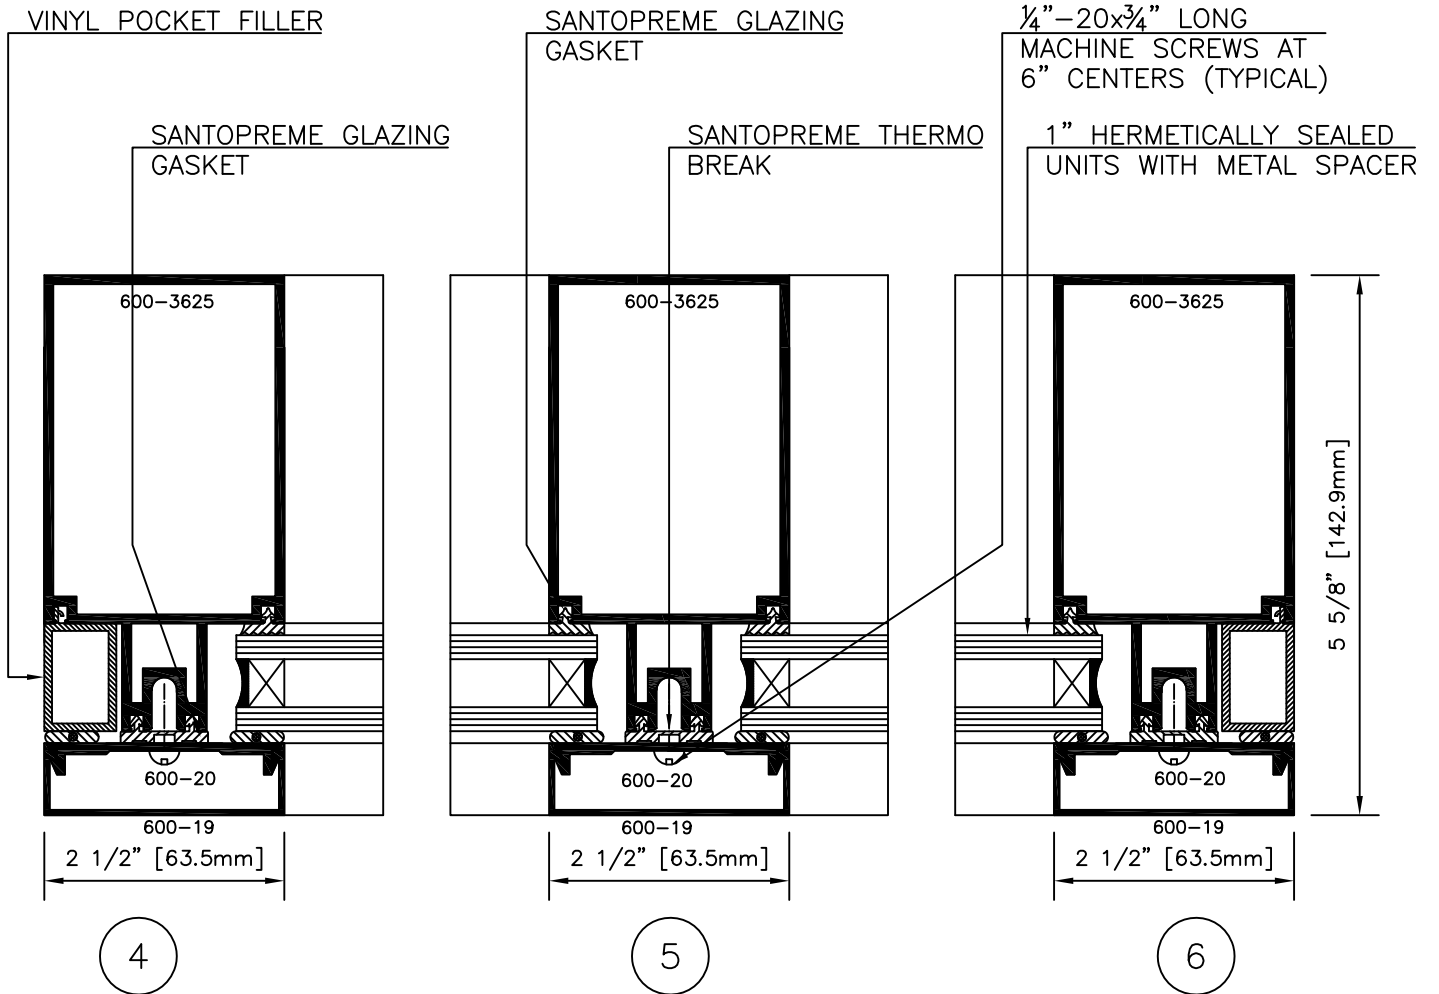

VERTICAL GRID DETAIL
WET GLAZE

600-2.5 SERIES CURTAIN WALL SYSTEM